



322/206

322/207

322/208

322/94

322/101

322/107

322/108

322/109

322/102

322/100

197/2

197/3

209/10

207/35

207/7

197/11

197

Wolfsgrubenstr.

21

22

41

46

48

42

44

40

3


5b

HsNr. 41c

HsNr. 41b

HsNr. 41a

Hs

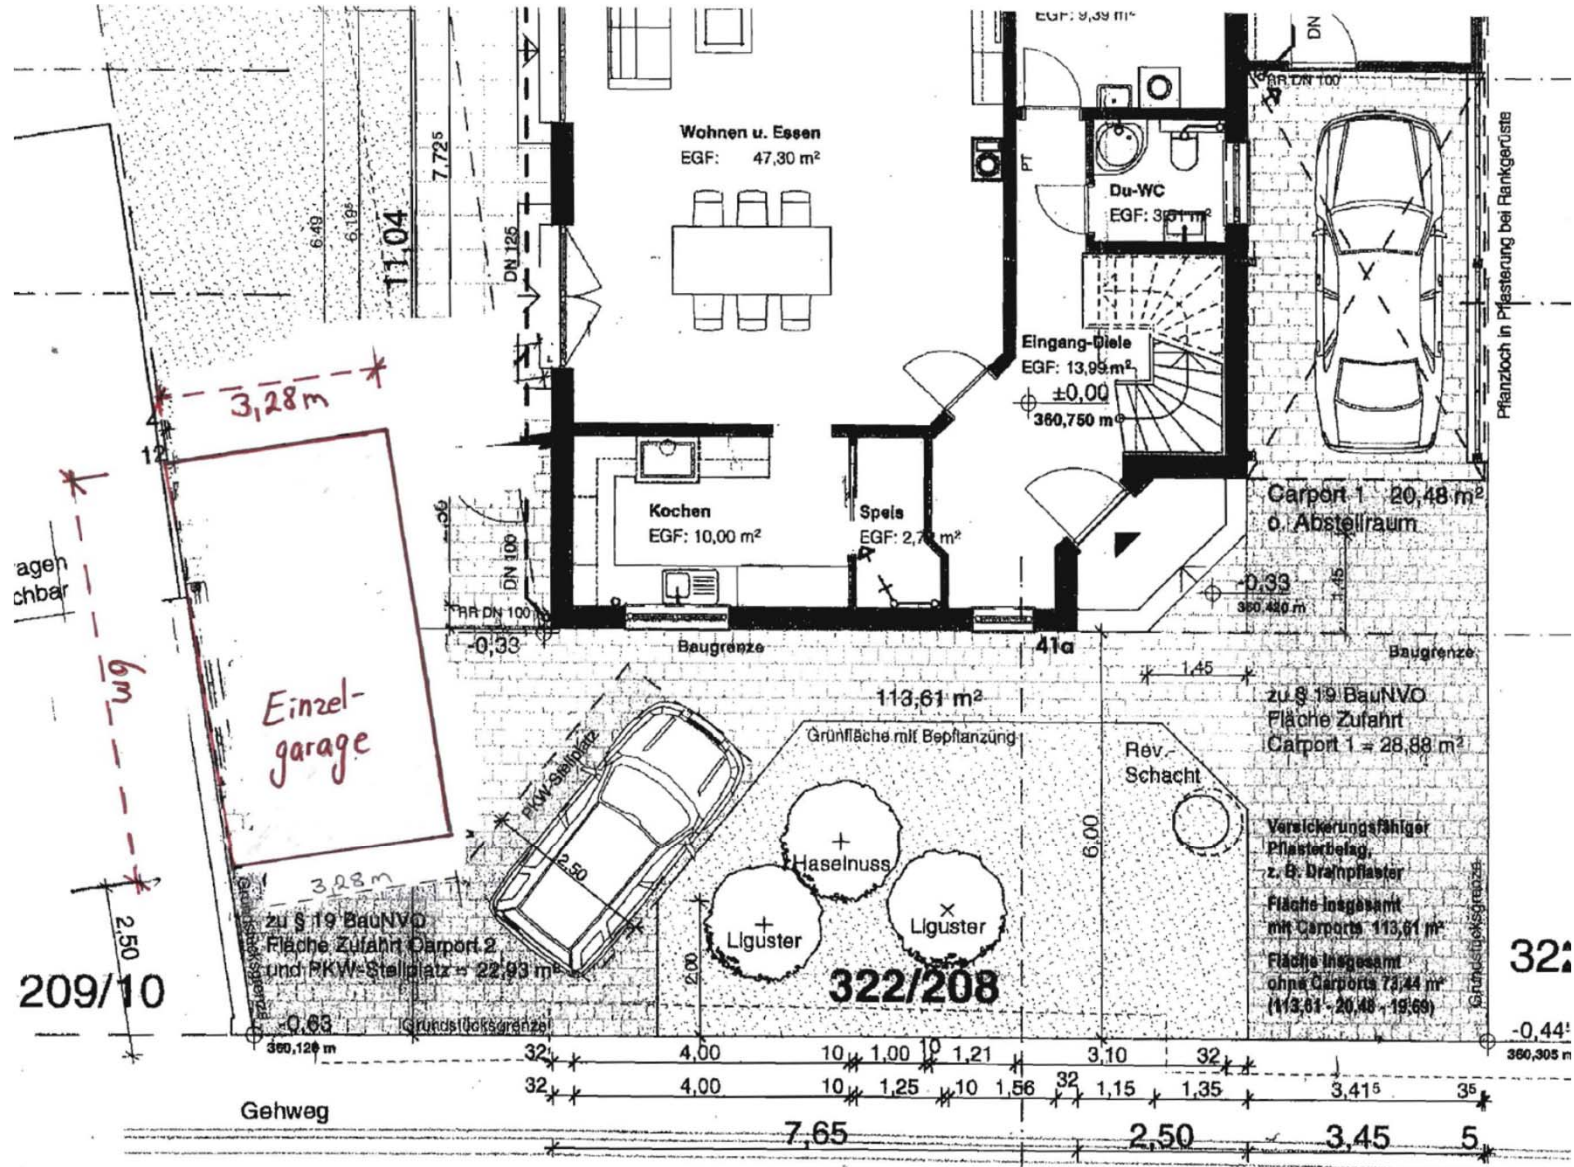

### Alte Straße

Gehstegabsenkung je Einfahrt 3 m  
entspricht max. 6 m